



GIUDICE DR. V. M. PIPITONE
R.G.E.I. NN° 2/14 -138/14 -127/15

ALLEGATO N°4

PIANTA P.TTA S. BENEDETTO N° 4

RGE 2/14

R = 1:50

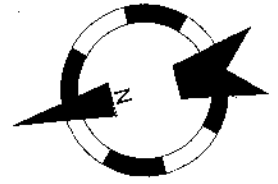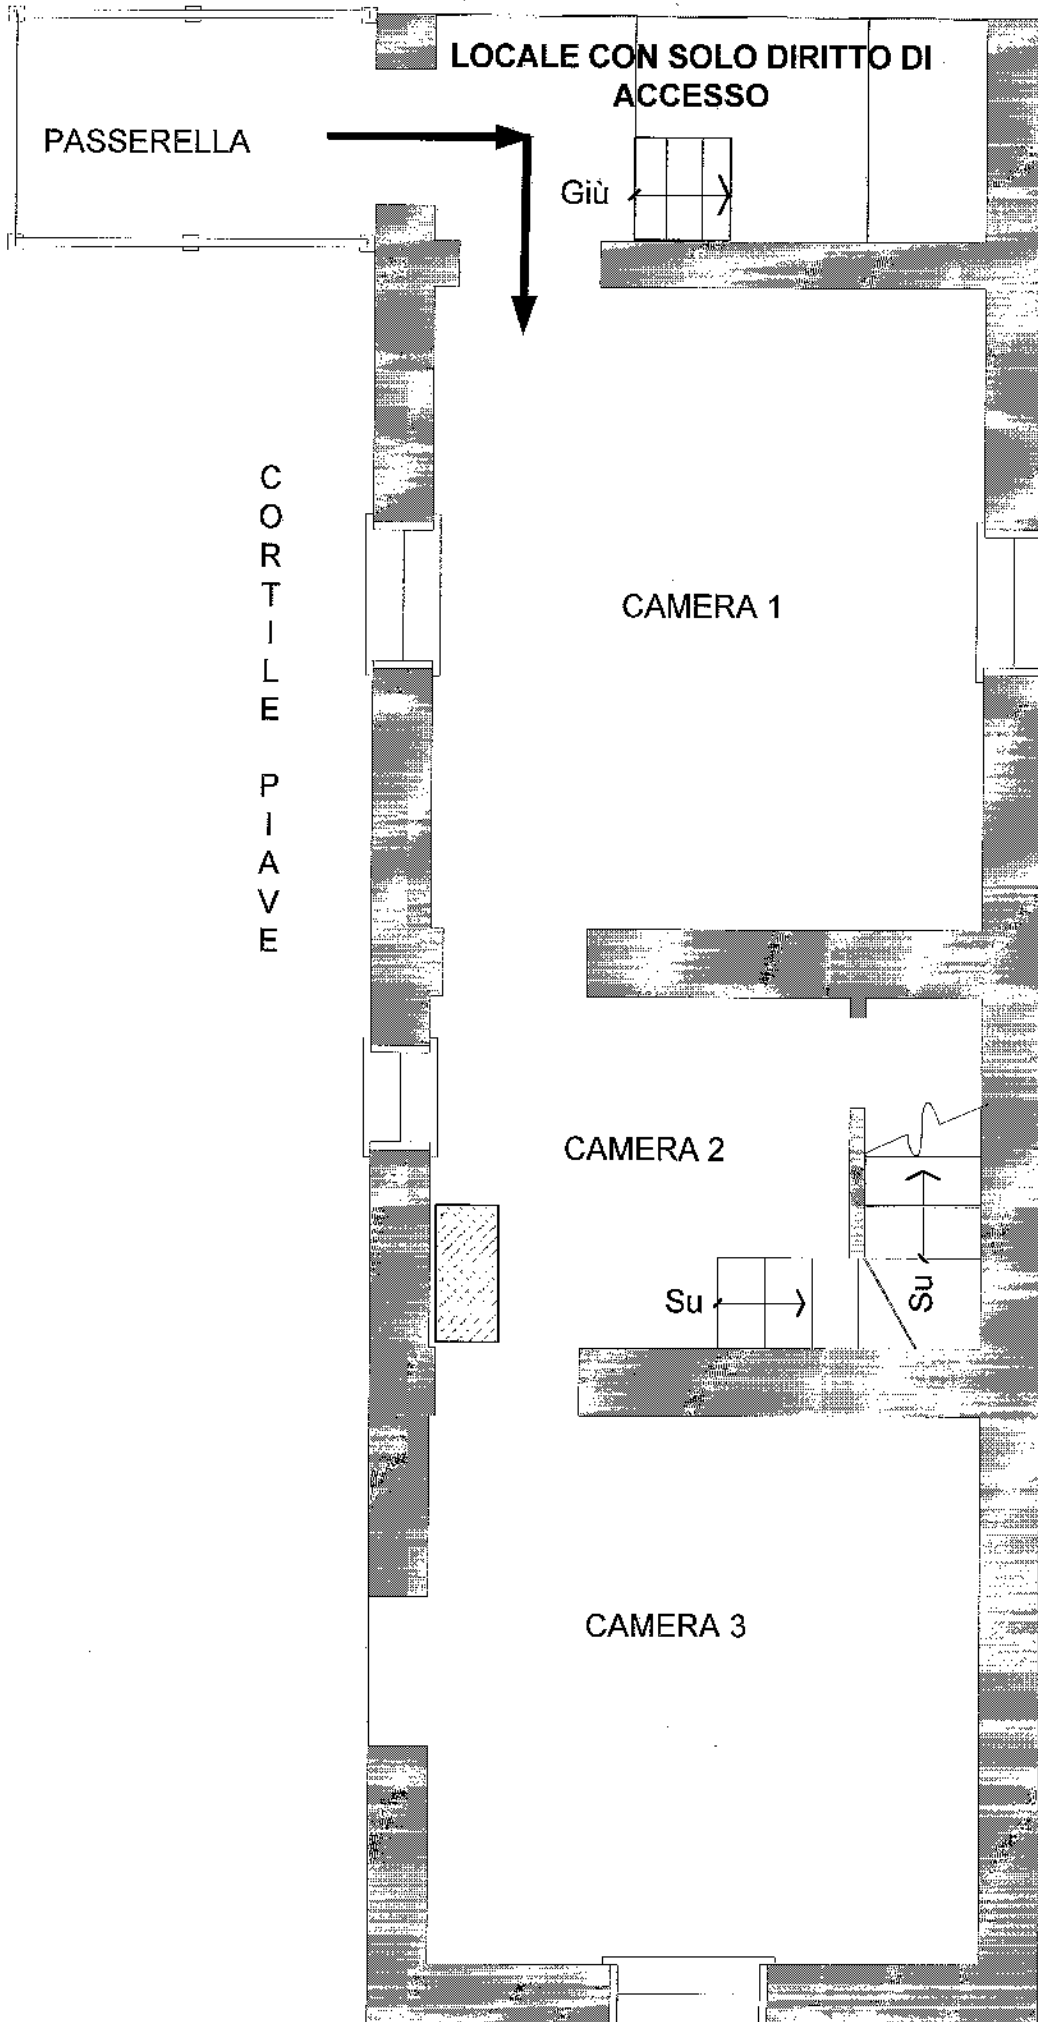

INGRESSO MQ 4,80



CAMERA 1 MQ 14,90

CAMERA 2 MQ 7,95

CAMERA 3 MQ 12,80



SUP. NETTA MQ 40,45

PIANTA TERRAZZINO
P.ZZA. S. BENEDETTO N° 4
R = 1:50

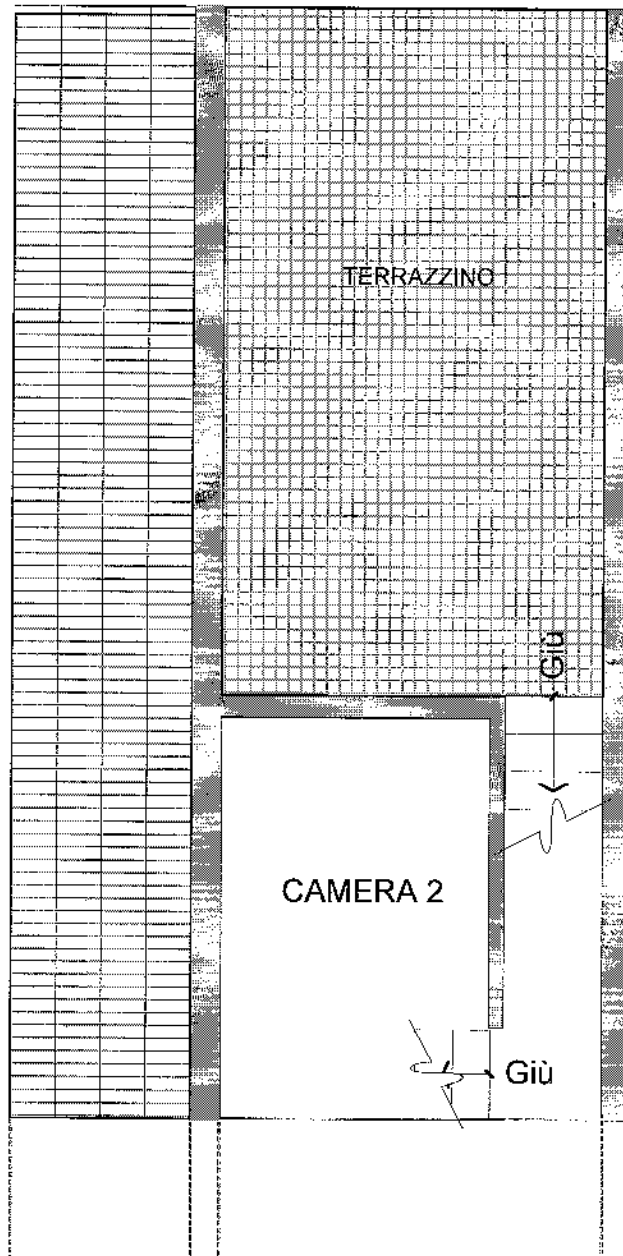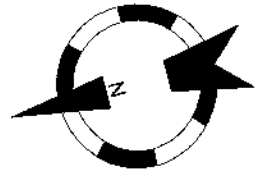

TERRAZZINO MQ 11,65

PIANTA VANO SCALA INGESSO
LATO CORTILE PIAVE N°84.
R=1:50

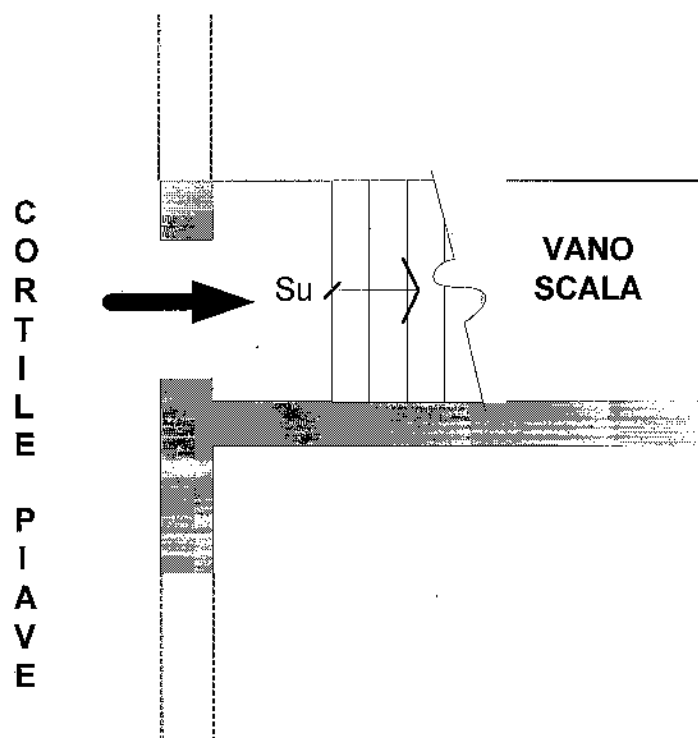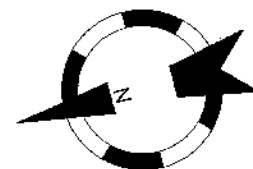

VANO SCALA MQ 4,80